


GENERAL NOTES

1. ALL SERVICE LINES SHALL HAVE A MINIMUM DEPTH OF 24-INCHES BELOW FINISHED GRADE
2. ALL MATERIAL SHALL BE NEW
3. LOCATING WIRE TO BE CONNECTED TO ANGLE METER STOP AND WATER MAIN LOCATING WIRE WITH APPROVED 3M DBR DIRECT BURY SPLICE KIT
4. HOUSING, PRIMER PRIOR TO PAINTING SAFETY YELLOW
5. HANDLE TO BE FREE FROM OBSTRUCTIONS
6. SAMPLING STATION TO BE KORALEEN OR APPROVED EQUAL

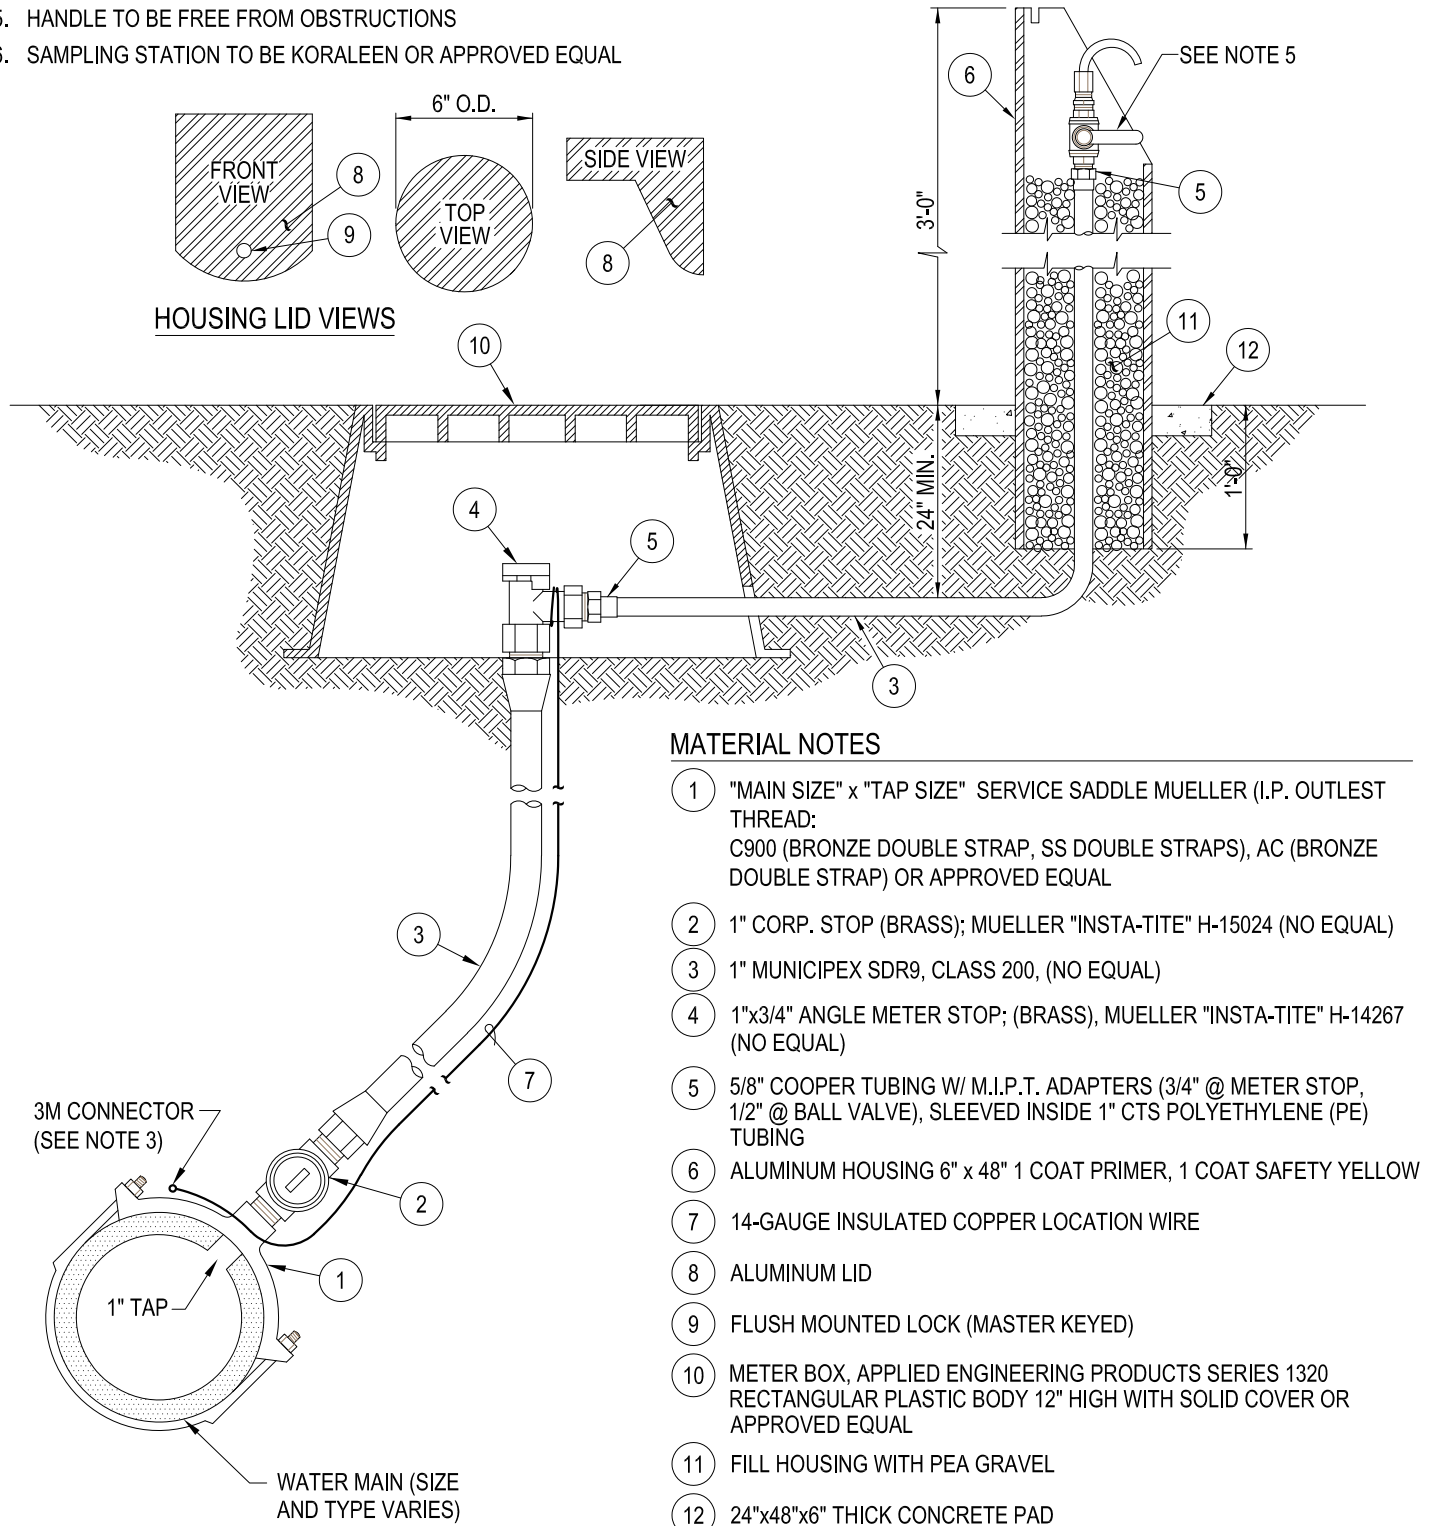

Revised: April 22, 2020

RECOMMENDED BY:	REV.	DATE	BY
Engineering			
APPROVED BY:			
Operations			

PHELAN PIÑON HILLS
COMMUNITY SERVICES DISTRICT
WATER QUALITY SAMPLING STATION
TYPICAL INSTALLATION



STD. DWG. No.

W-22