


ATTACHMENT E

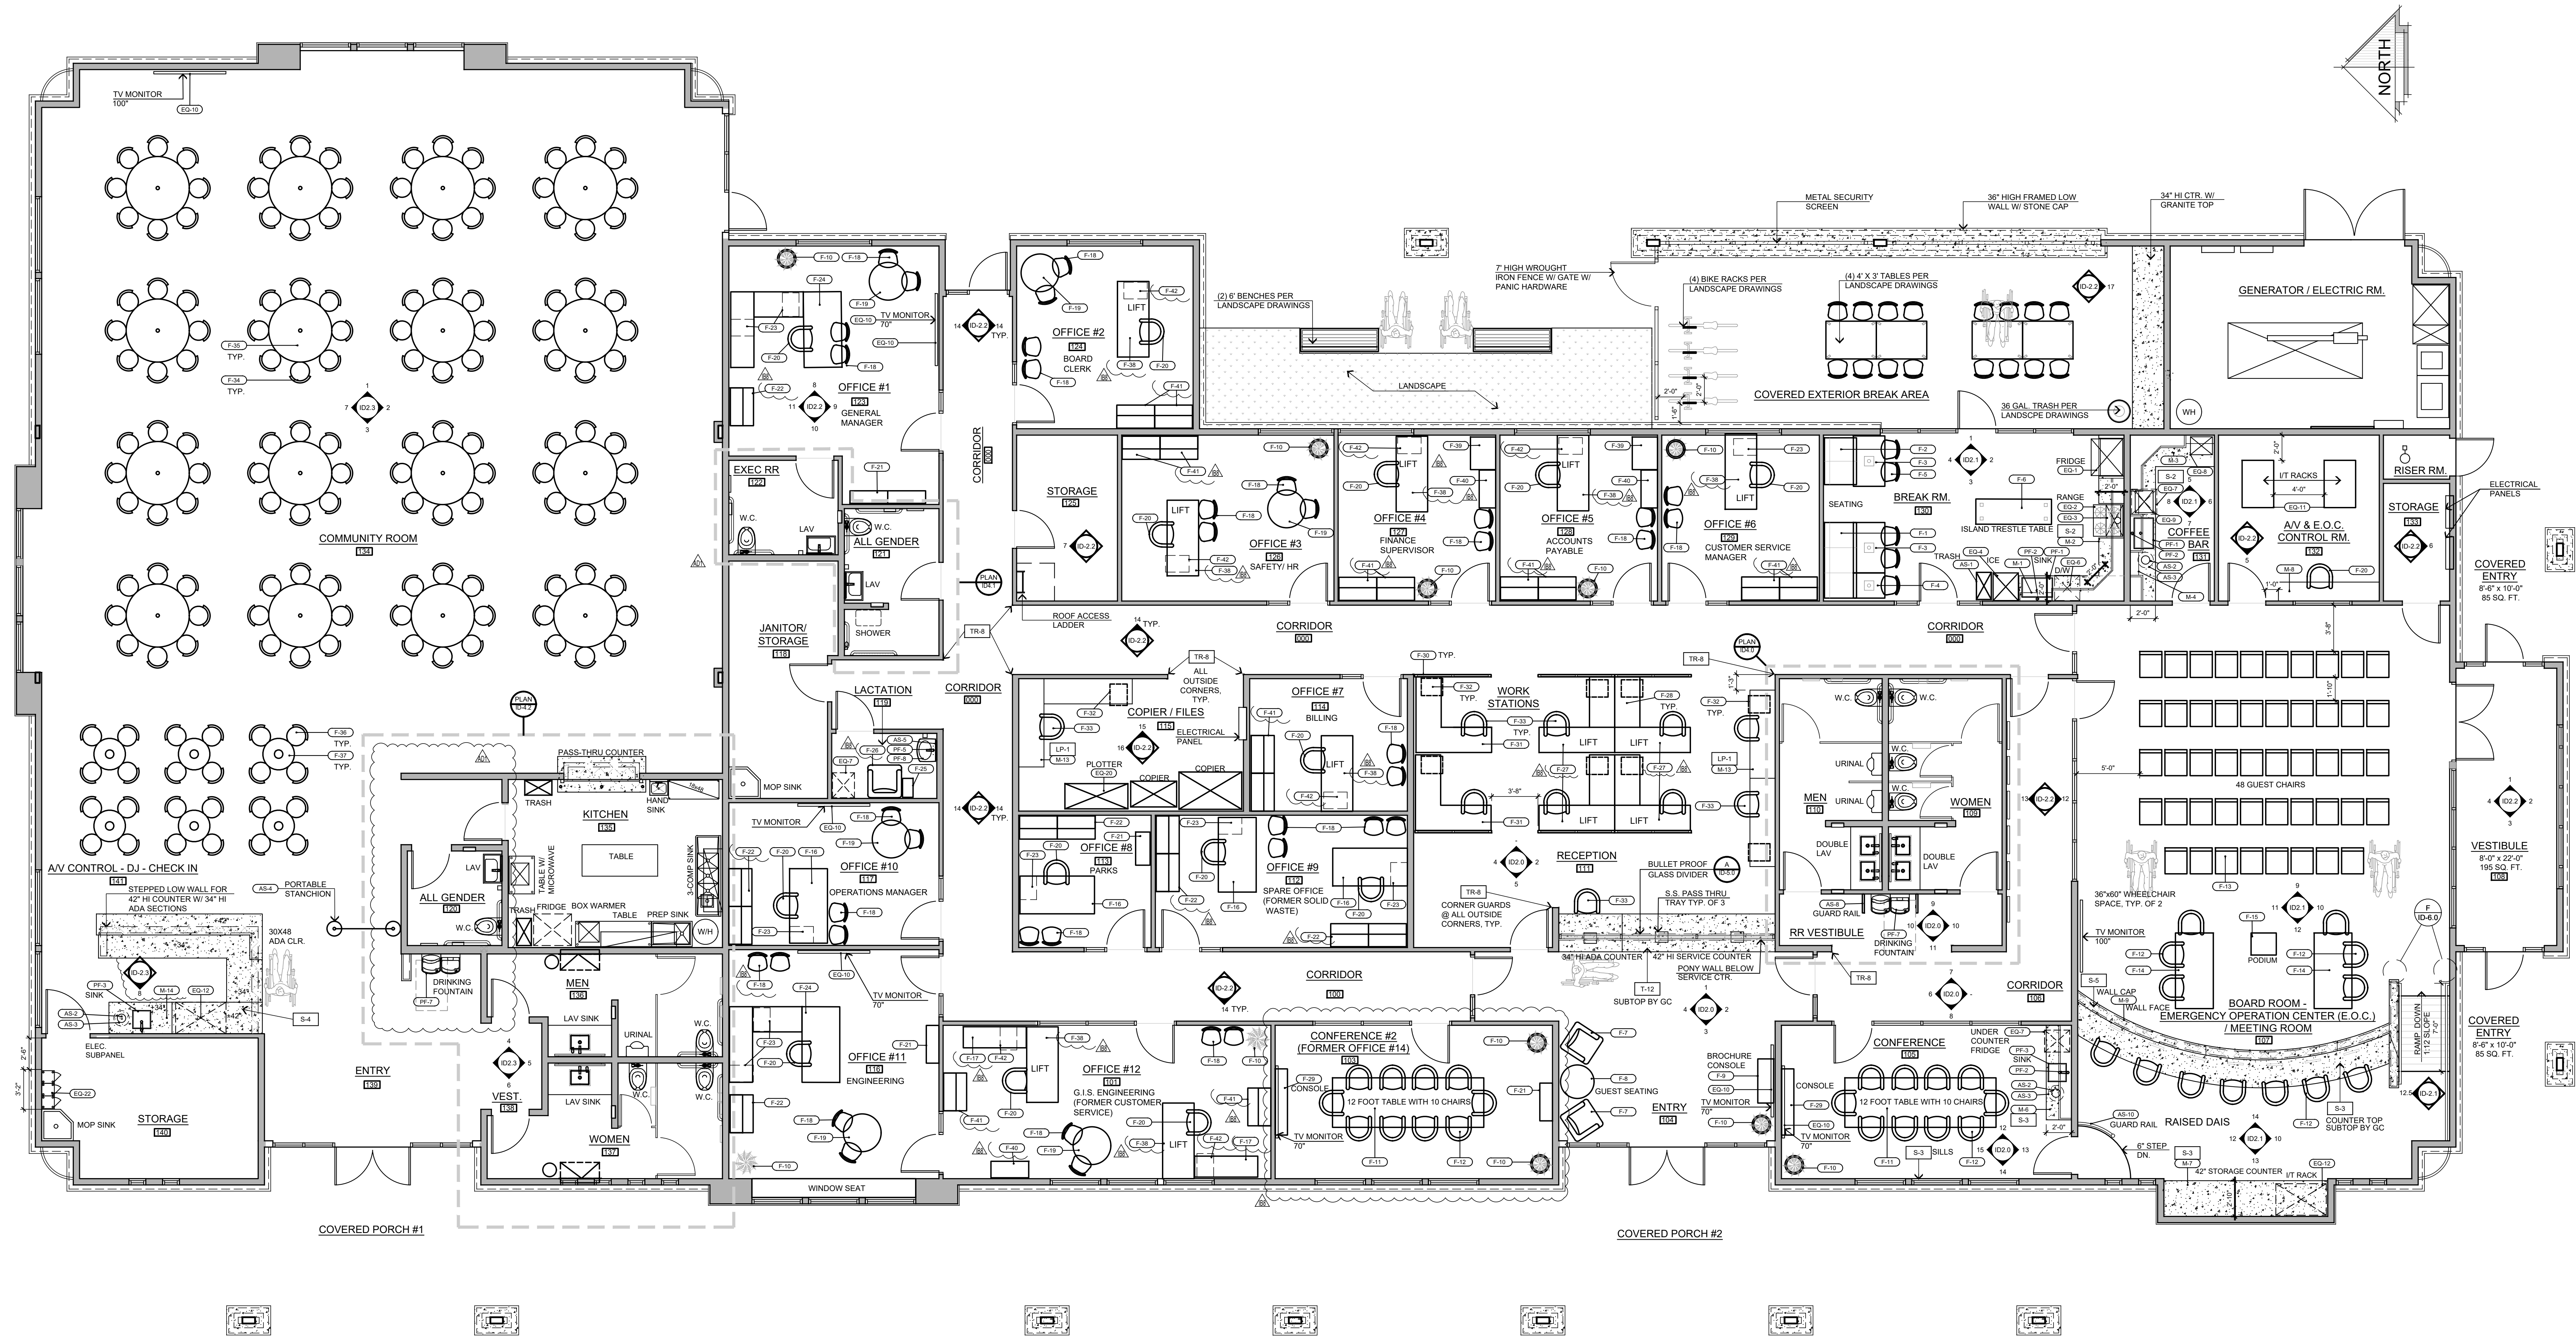

CIVIC CENTER FURNITURE PLAN - 14,034 SQ. FT.
SCALE : 3/16" = 1'-0"

STEENO DESIGN STUDIO INC. 11774 HESPERIA ROAD, SUITE B • HESPERIA, CA 92345 PHONE (760) 244-5001 • FAX (760) 244-1948 www.steenodesign.com	DATE FINISHED MAY 2023	THESE PLANS SHALL COMPLY WITH THE 2019 CALIFORNIA BUILDING CODE (CBC) AND THE 2019 CALIFORNIA ENERGY STANDARDS (CES). THESE DOCUMENTS AND THE DESIGN AND IDEAS INCORPORATED HEREIN, AS AN INSTRUMENT OF PROFESSIONAL SERVICE, ARE THE SOLE PROPERTY OF STEENO DESIGN STUDIO INC. ANY USE, IN WHOLE OR IN PART, FOR WHICH THEY WERE NOT PROVIDED SHALL BE UNLAWFUL.	PROJECT: CIVIC CENTER BUILDING PHELAN PIÑON HILLS C.S.D. SITE ADDRESS: A.P.N. 3006-261-110 9535 SHEEP CREEK ROAD PHELAN, CA 92329	JOB NO. C23-L60 SHEET NAME: FURNITURE PLAN	PAGE ID-1.0
	REVISIONS 1. BAS, 05-01-24 2. BAS, 10-08-24 3. ELEC, 01-15-25 4. CIV, 01-15-25 5. ELEC, 07-31-25 6. HATCH, 08-08-25	CONTACT DON BARTZ			